


Inventory as of 11/13/2024

Dimension	Size	Qty	SqFt	Rented	Available
10'x10'	100	154	15,400	122	32
10'x20'	200	22	4,400	22	0
10'x30'	300	7	2,100	7	0
10'x40'	400	1	400	1	0
20'x20'	400	10	4,000	10	0
10'x50'	500	2	1,000	2	0
20'x30'	600	3	1,800	3	0
20'x40'	800	2	1,600	2	0
20'x50'	1,000	1	1,000	1	0
30'x40'	1,200	2	2,400	2	0
20'x80'	1,600	1	1,600	1	0
40'x50'	2,000	1	2,000	1	0
50'x60'	3,000	1	3,000	1	0
50'x90'	4,500	1	4,500	1	0
50'x100'	5,000	1	5,000	1	0
Totals:		209	50,200	177	32

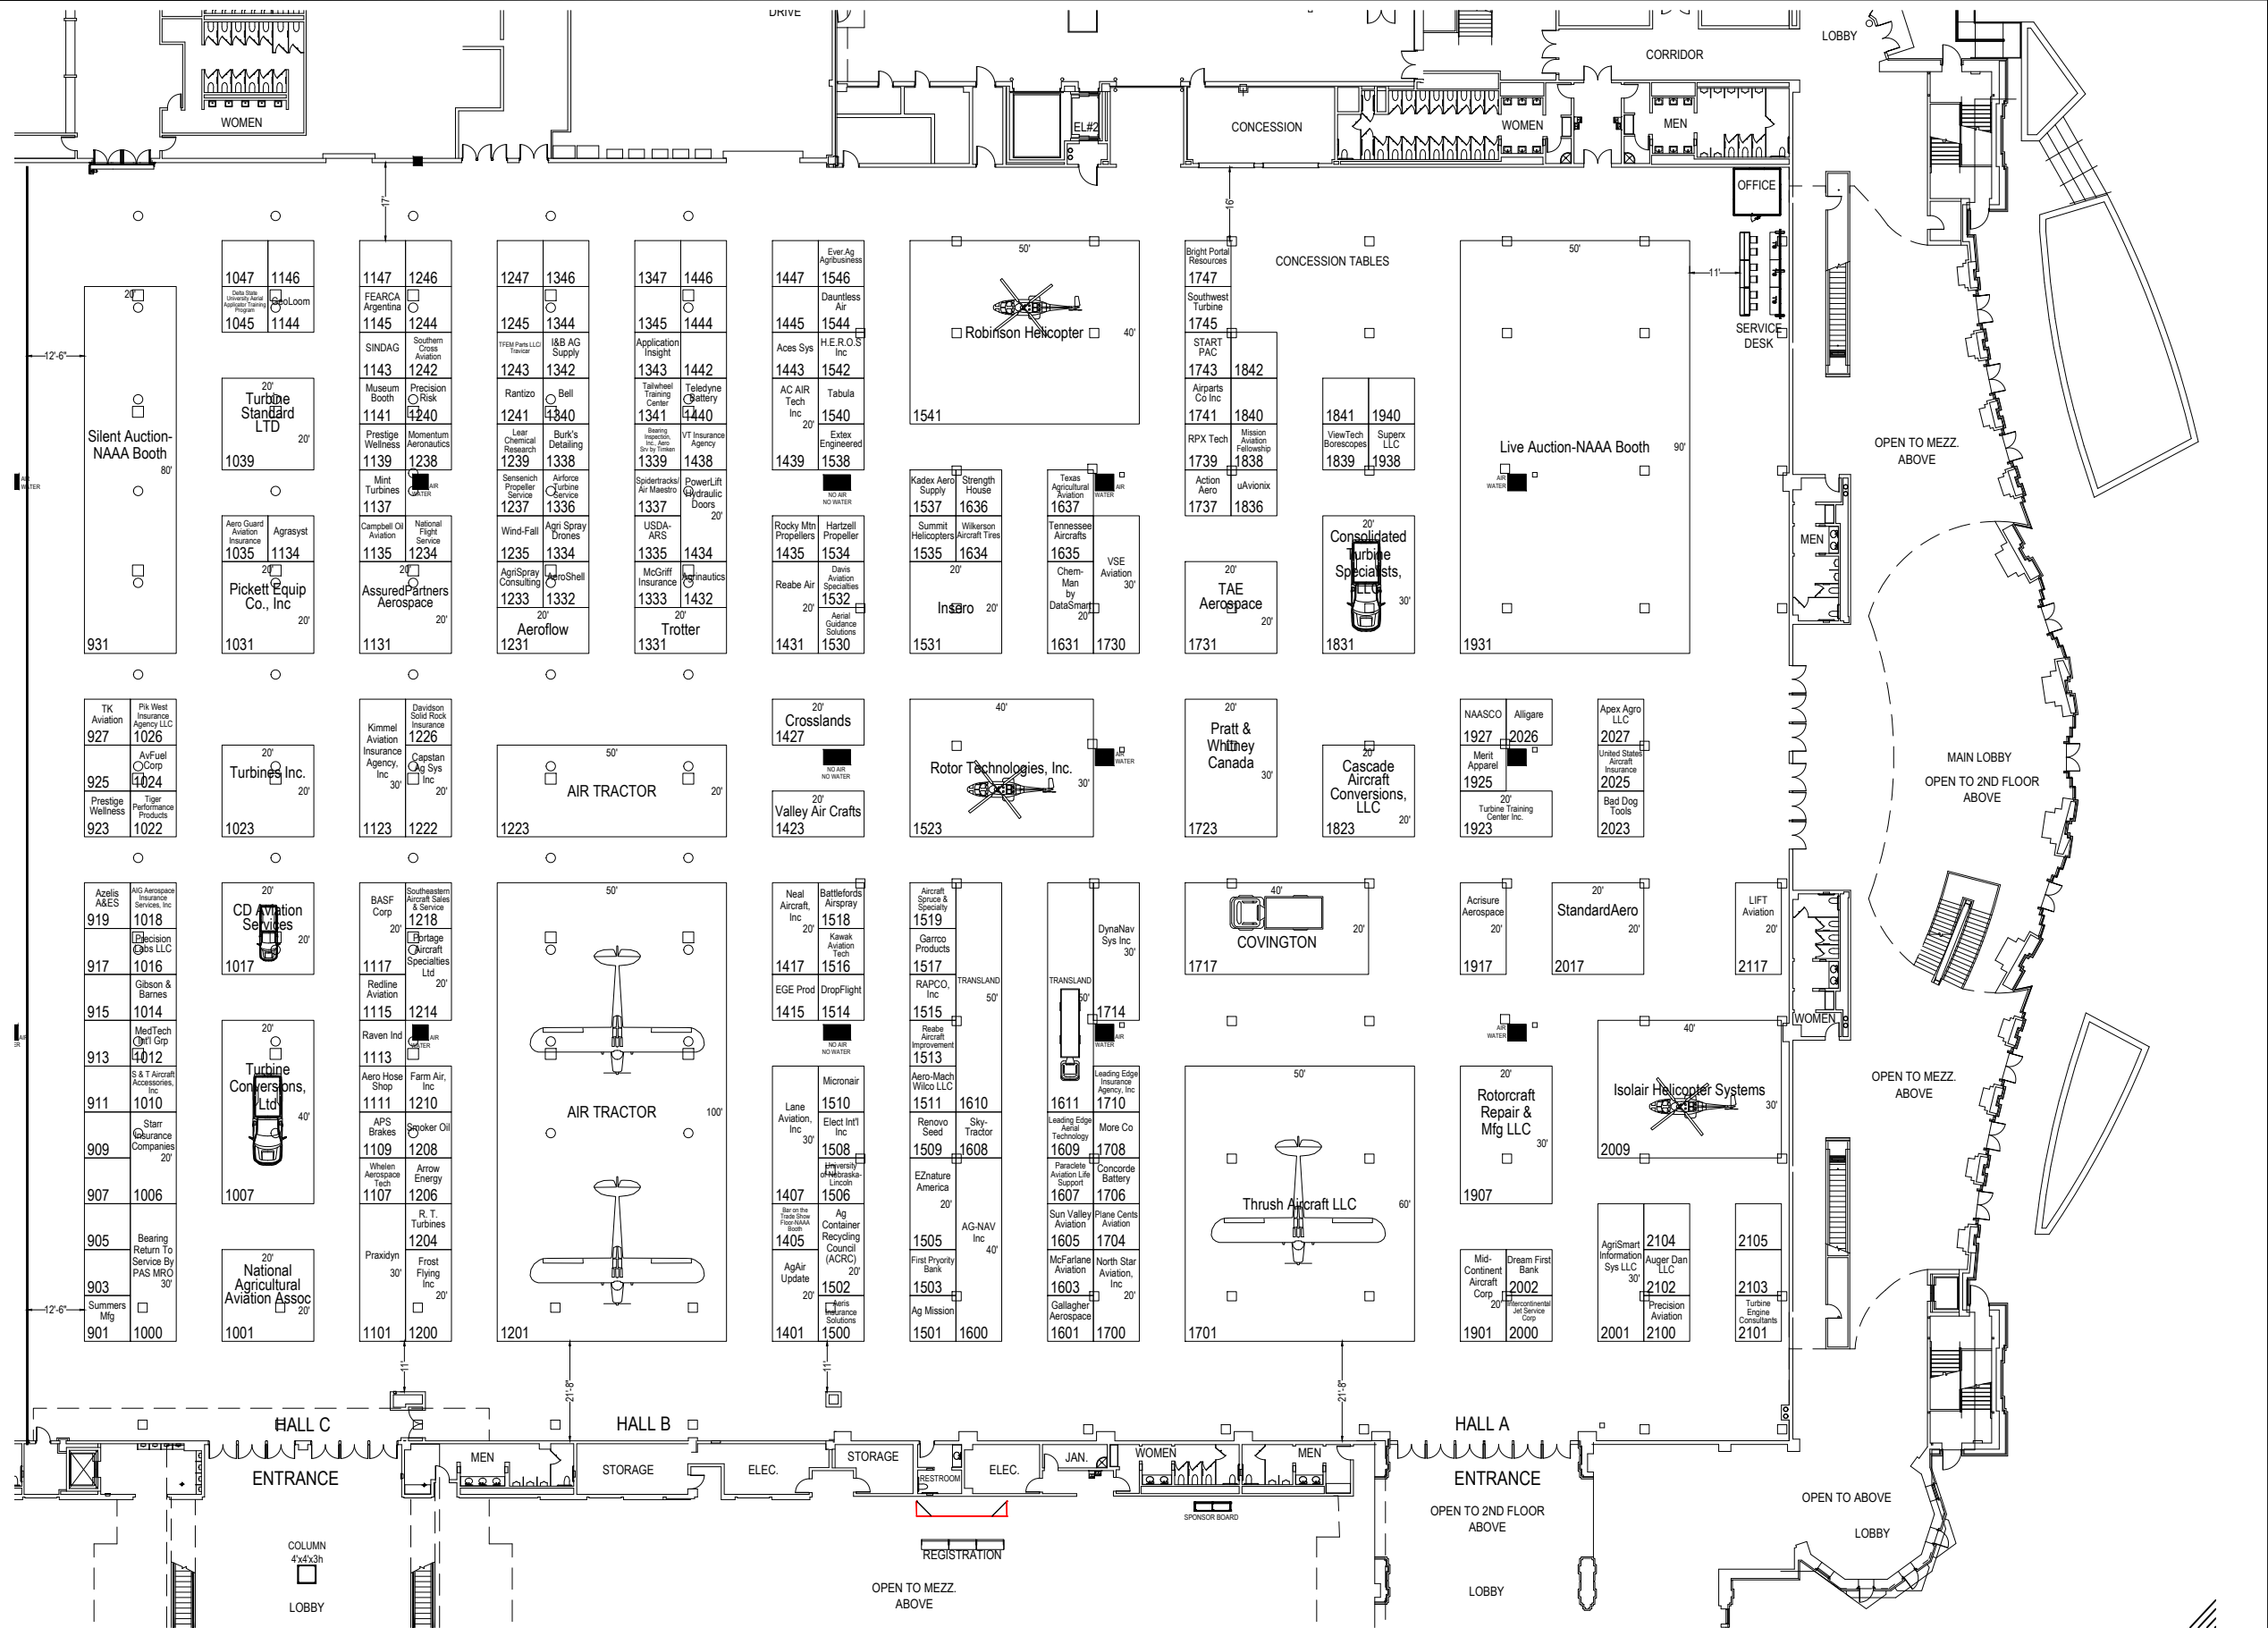

DISCLAIMER
 EVERY EFFORT HAS BEEN MADE TO INSURE THE ACCURACY OF ALL INFORMATION CONTAINED ON THIS FLOOR PLAN. HOWEVER, NO WARRANTIES, EITHER EXPRESSED OR IMPLIED, ARE MADE WITH RESPECT TO THIS FLOOR PLAN. IF THE LOCATION OF BUILDING COLUMNS, UTILITIES, OR OTHER ARCHITECTURAL COMPONENTS OF THE FACILITY IS A CONSIDERATION IN THE CONSTRUCTION OR USAGE OF AN EXHIBIT, IT IS THE SOLE RESPONSIBILITY OF THE EXHIBITOR TO PHYSICALLY INSPECT THE FACILITY TO VERIFY ALL DIMENSIONS AND LOCATIONS. ALL FLOOR PLANS ARE SUBJECT TO FIRE MARSHAL APPROVAL.

AG Aviation 2024
FORT WORTH CONVENTION CENTER
HOUSTON, TX
NOVEMBER 19-20, 2024

LOCATION / HALL
 HALLS ABC

ACCOUNT EXECUTIVE
 BRITTNY LYONS

DRAWN BY
 jirez

REVISION DATE
 November 11, 2024

T3expo
 Save money. Grow your event.

ALL WORK DISPLAYED HERE IS © T3 EXPO. ANY REPRODUCTION OR DISTRIBUTION OF THESE WORKS, EITHER BY PUBLIC OR PRIVATE DISPLAY, PRINTED OR ELECTRONIC FORMATS IS STRICTLY PROHIBITED WITHOUT PRIOR WRITTEN CONSENT.