


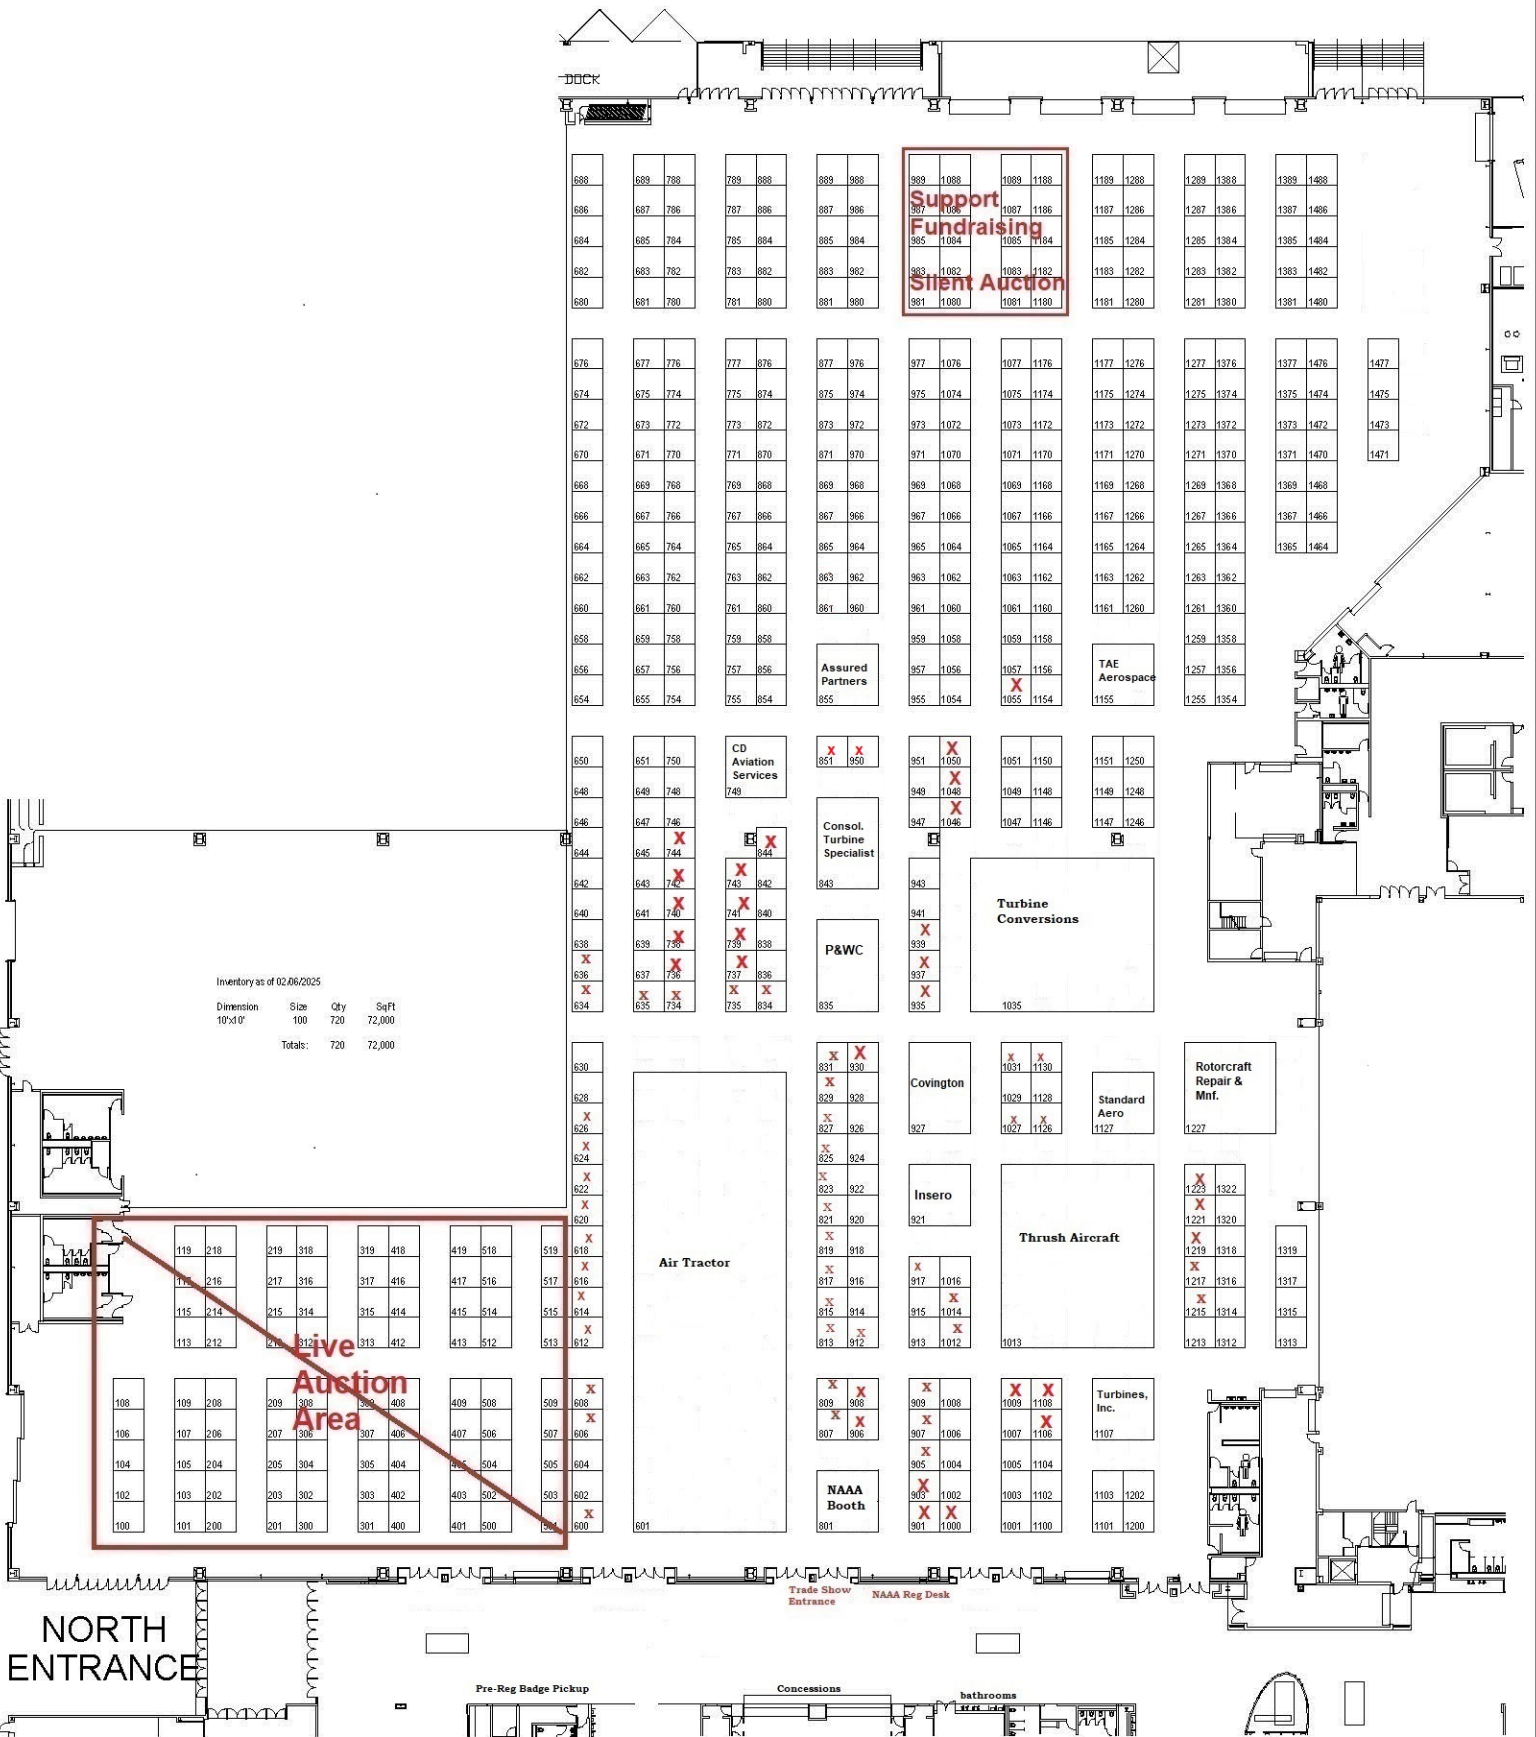

DISCLAIMER

EVERY EFFORT HAS BEEN MADE TO INSURE THE ACCURACY OF ALL INFORMATION CONTAINED ON THIS FLOOR PLAN. HOWEVER, NO WARRANTIES, EITHER EXPRESSED OR IMPLIED, ARE MADE WITH RESPECT TO THIS FLOOR PLAN. IF THE LOCATION OF BUILDING COLUMNS, UTILITIES, OR OTHER ARCHITECTURAL COMPONENTS OF THE FACILITY IS A CONSIDERATION IN THE CONSTRUCTION OR USAGE OF AN EXHIBIT, IT IS THE SOLE RESPONSIBILITY OF THE EXHIBITOR TO PHYSICALLY INSPECT THE FACILITY TO VERIFY ALL DIMENSIONS AND LOCATIONS. ALL FLOOR PLANS ARE SUBJECT TO FIRE MARSHAL APPROVAL.

AG AVIATION 25

RENO SPARKS C.C

NOVEMBER 17-19, 2025

LOCATION / HALL

HALL 1A-2

ACCOUNT EXECUTIVE

BRITTANY LYONS

DRAWN BY

jerez

REVISION DATE

January 14, 2025

T3expo®

Save money. Grow your event.

ALL WORK DISPLAYED HERE IS T3 EXPO. ANY REPRODUCTION OR DISTRIBUTION OF THESE WORKS, EITHER BY PUBLIC OR PRIVATE DISPLAY, PRINTED OR ELECTRONIC FORMATS IS STRICTLY PROHIBITED WITHOUT PRIOR WRITTEN CONSENT.